

**IAN PICK ASSOCIATES LTD**  
Specialist Agricultural & Rural Planning Consultants

Station Farm Offices  
Wansford Road  
Nafferton  
Driffield  
East Yorkshire  
YO25 8NJ  
  
T : 01377 253363  
E : mail@ianpick.co.uk  
W : www.ianpickassociates.co.uk

CLIENT  
Aviagen Turkeys Ltd

JOB TITLE

Poultry Unit Redevelopment at  
Byrn Golau, Saron, LL16 4TH

DWG. TITLE


Proposed Floor Plans A1

SCALE 1=200      DRN IP

DWG. NUMBER

IP/ATL/05

DATE April 23      REV -

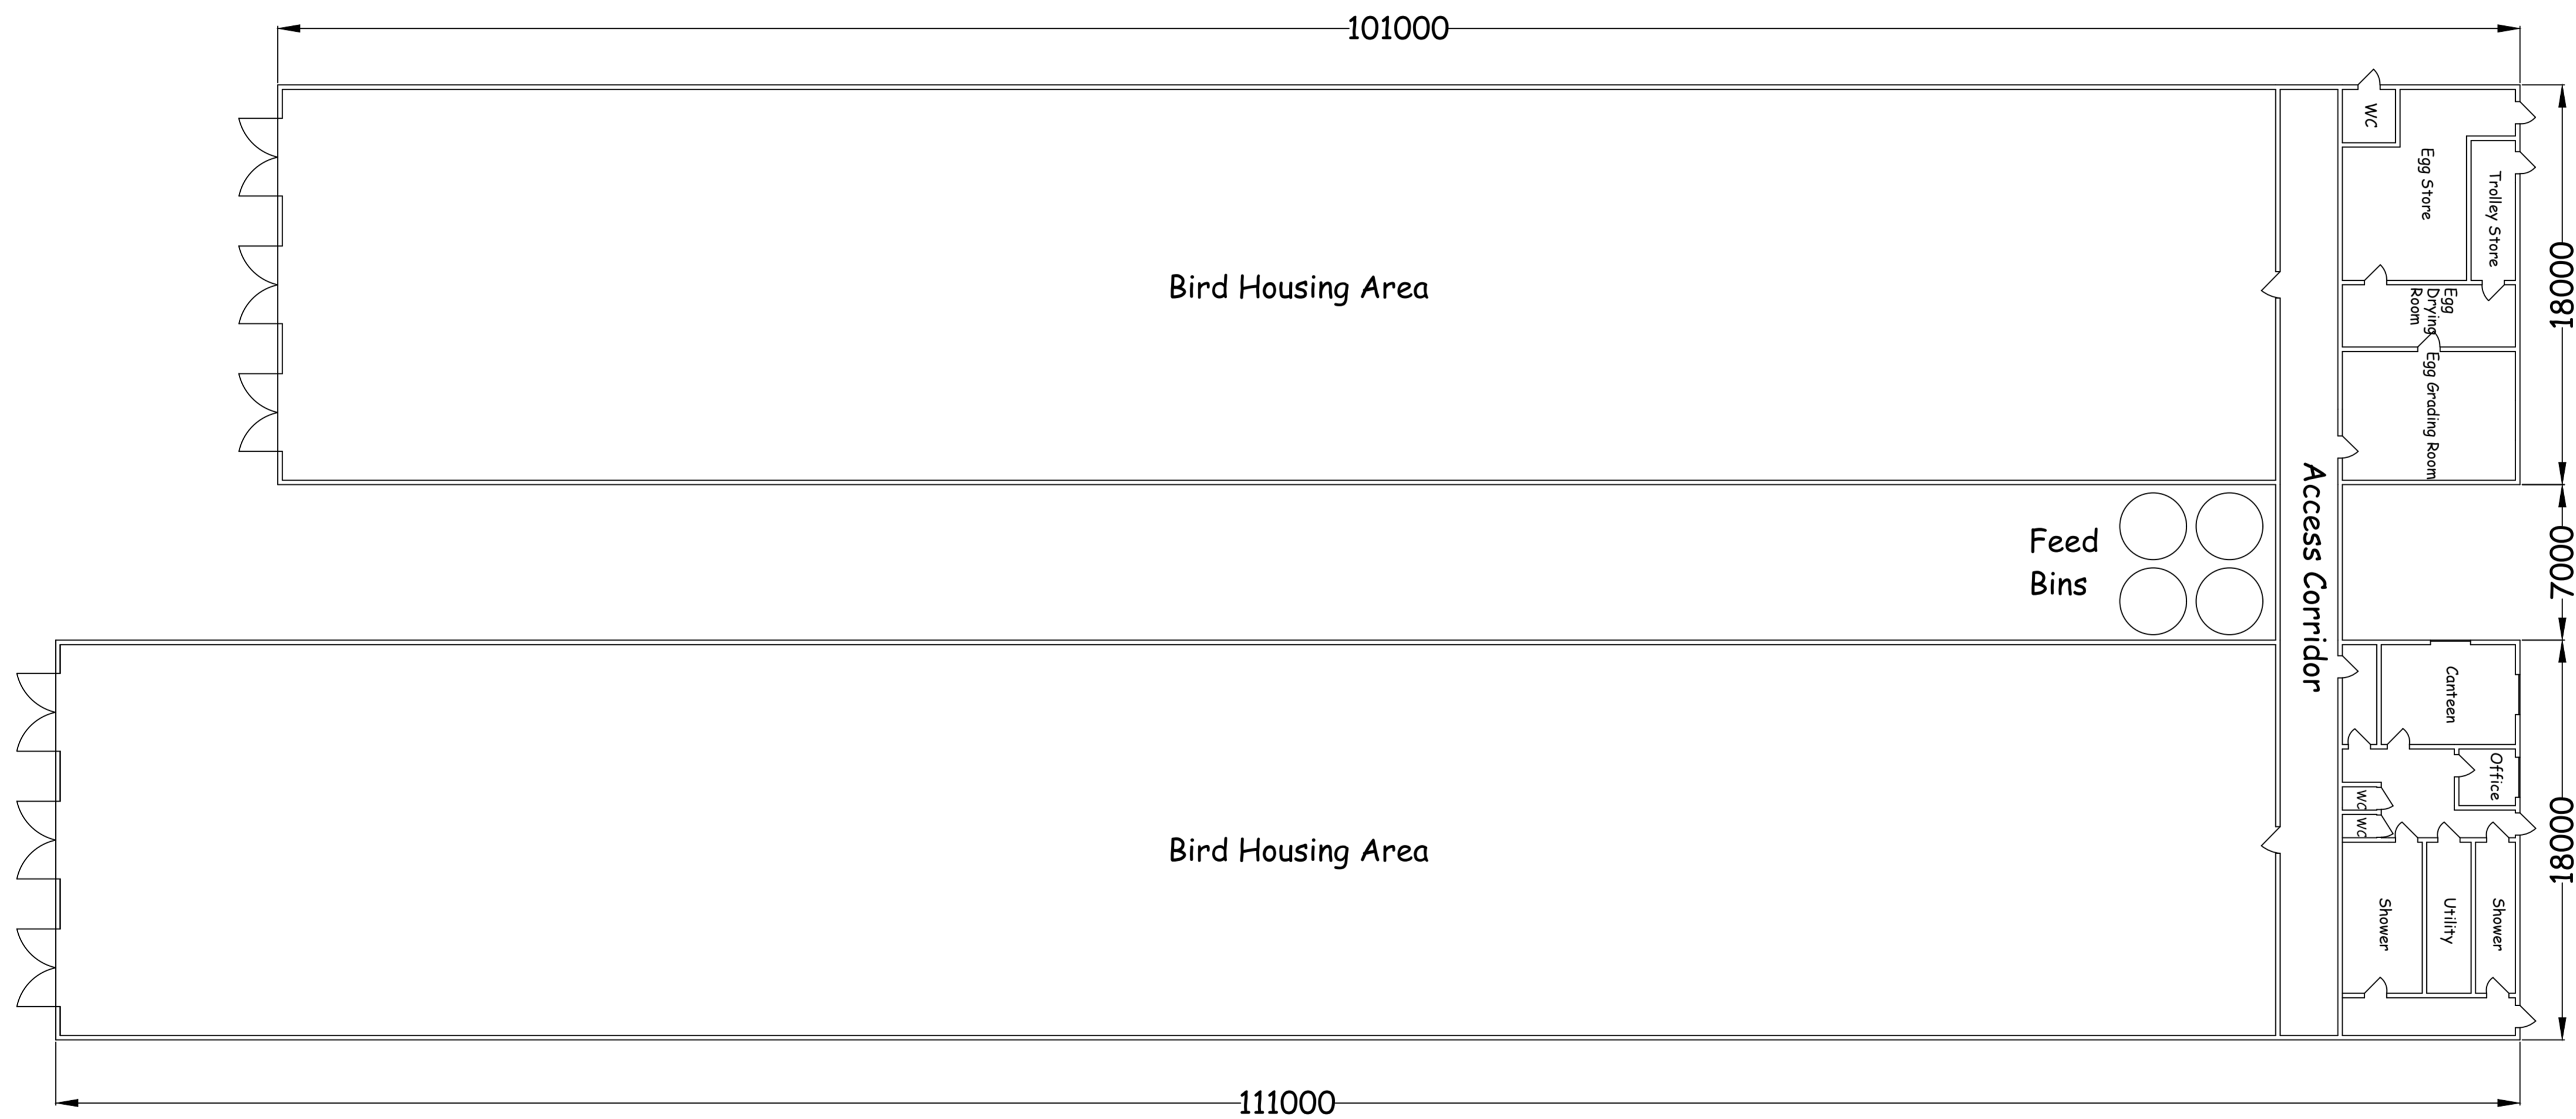

Bird Housing Area

Bird Housing Area

Feed  
Bins

Access Corridor

101000

18000

7000

18000

111000

Floor Plan