




East Elevation

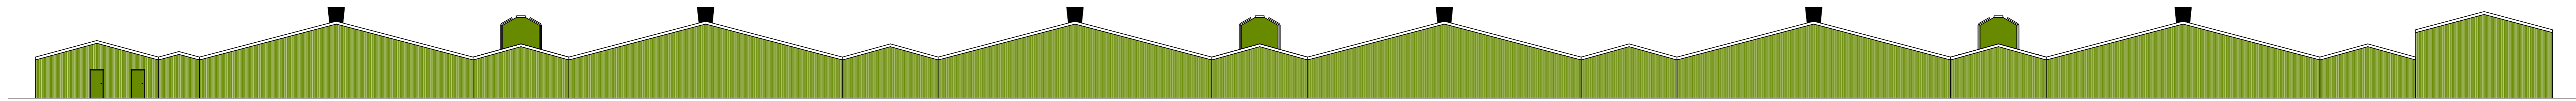


West Elevation

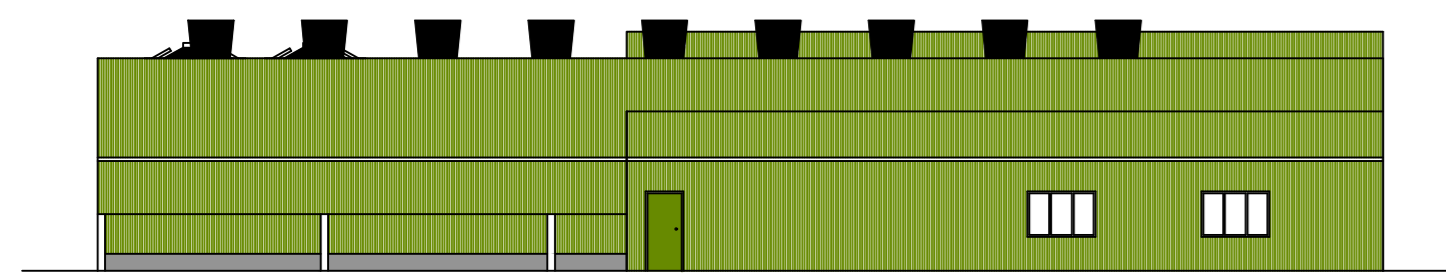

North Elevation

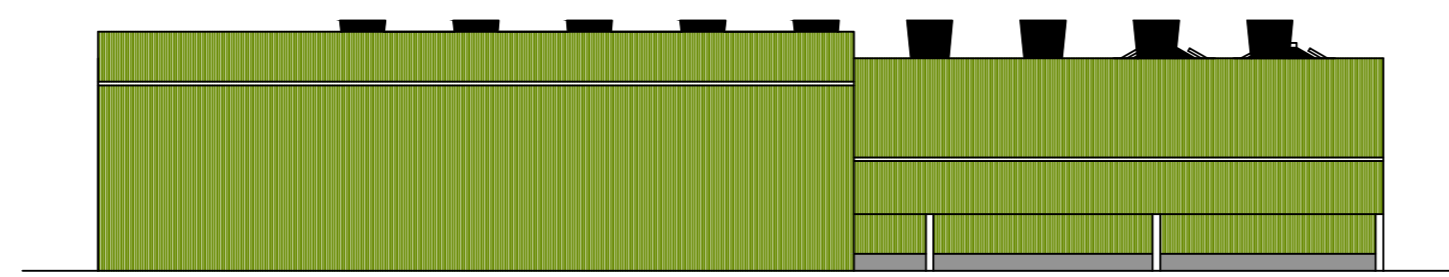

South Elevation

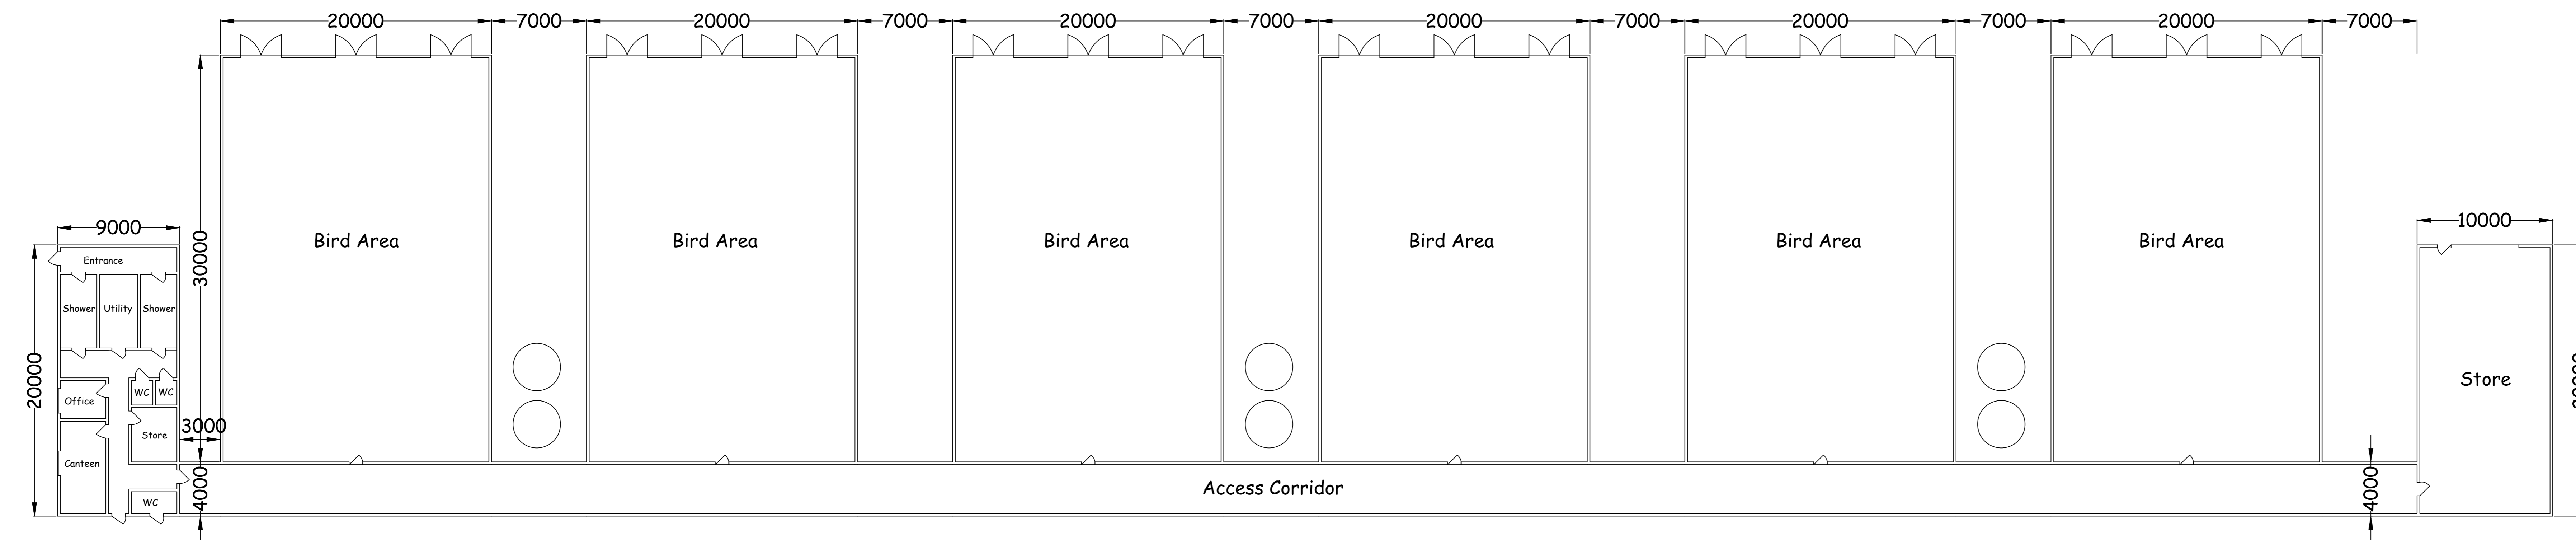

Station Farm Offices  
Wansford Road  
Nafferton  
Drifffield  
East Yorkshire  
YO25 8NJ

T : 01377 253363  
E : mail@ianpick.co.uk  
W : www.ianpickassociates.co.uk

CLIENT  
Aviagen Turkeys Ltd

JOB TITLE  
Poultry Unit Redevelopment at  
Pen Y Fridd, Saron, LL16 4SW

DWG. TITLE  
Elevations and Floor Plan A1

SCALE 1=200 DRN IP

DWG. NUMBER  
IP/ATL/04

DATE April 23 REV -