

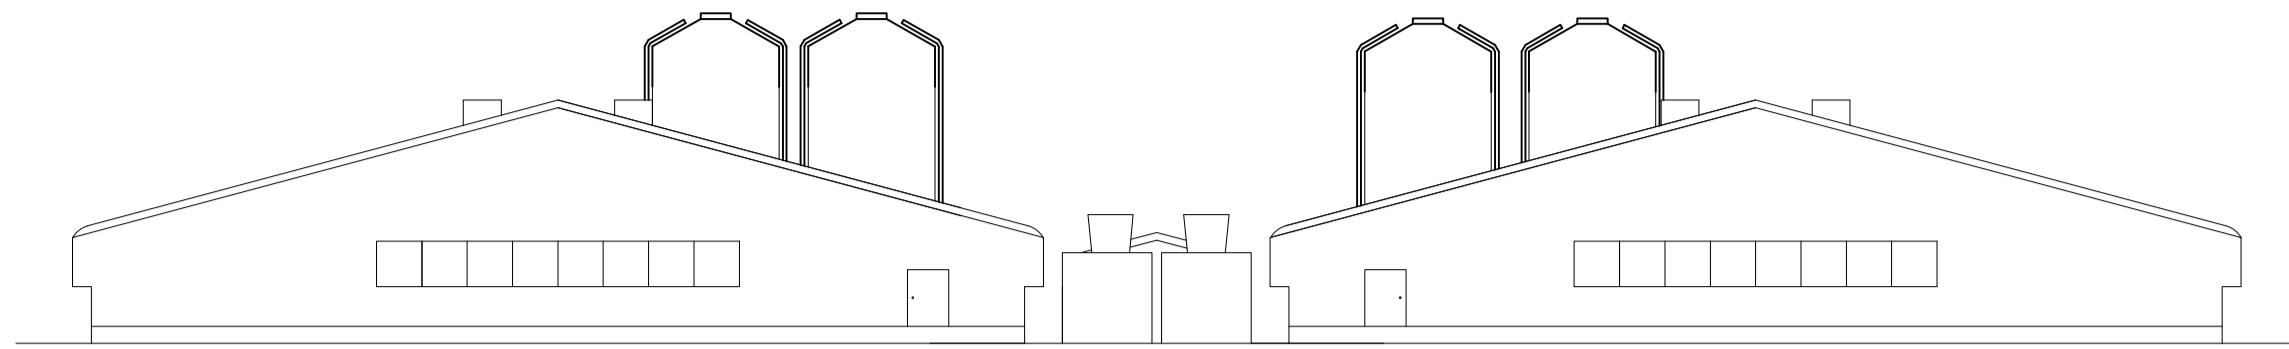


SCALE BAR 1:200

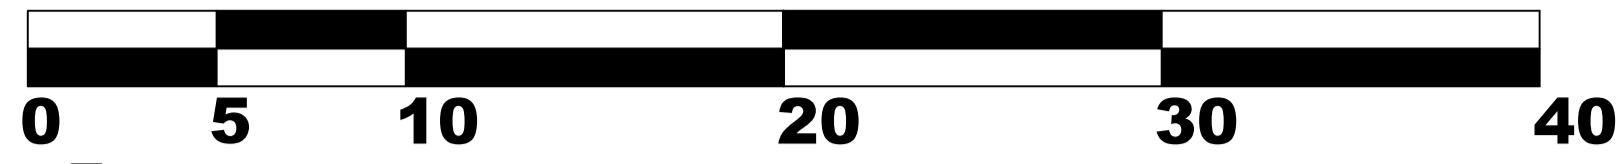


NORTH EAST ELEVATION

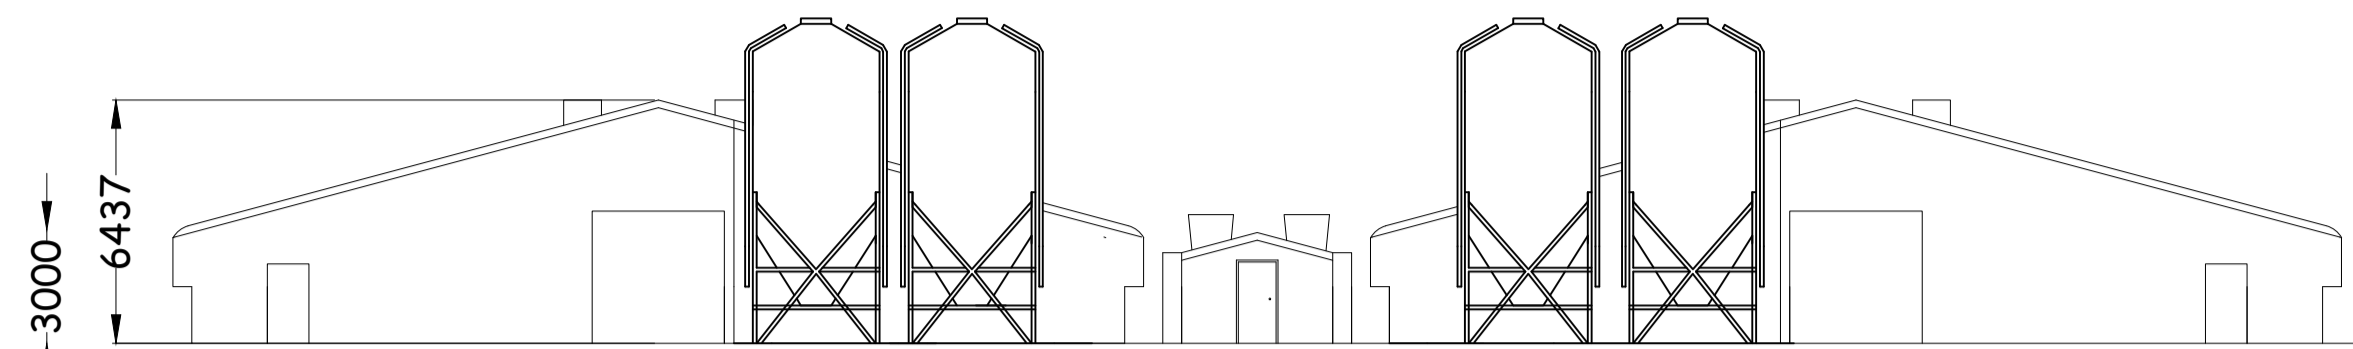


SOUTH WEST ELEVATION



3000
6437

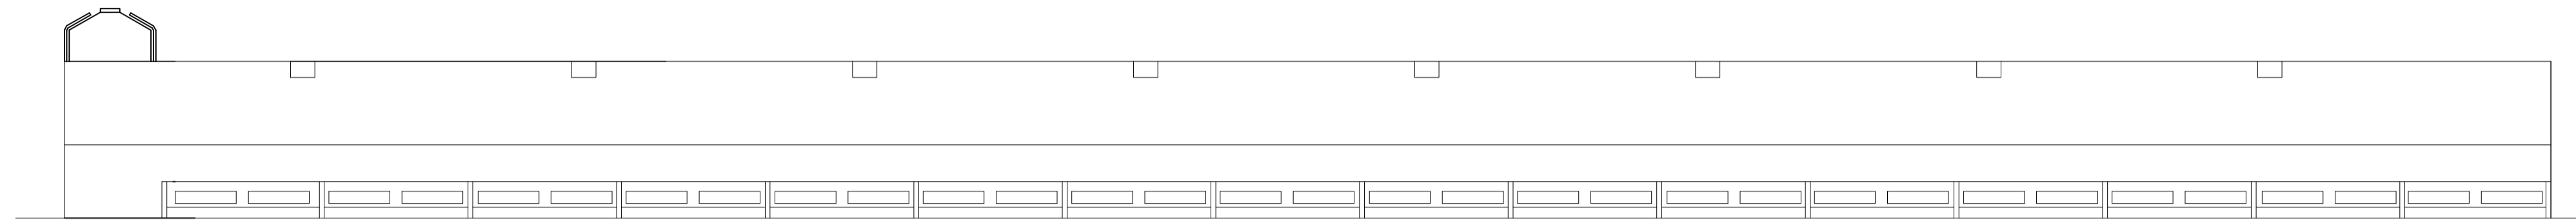


SOUTH EAST ELEVATION

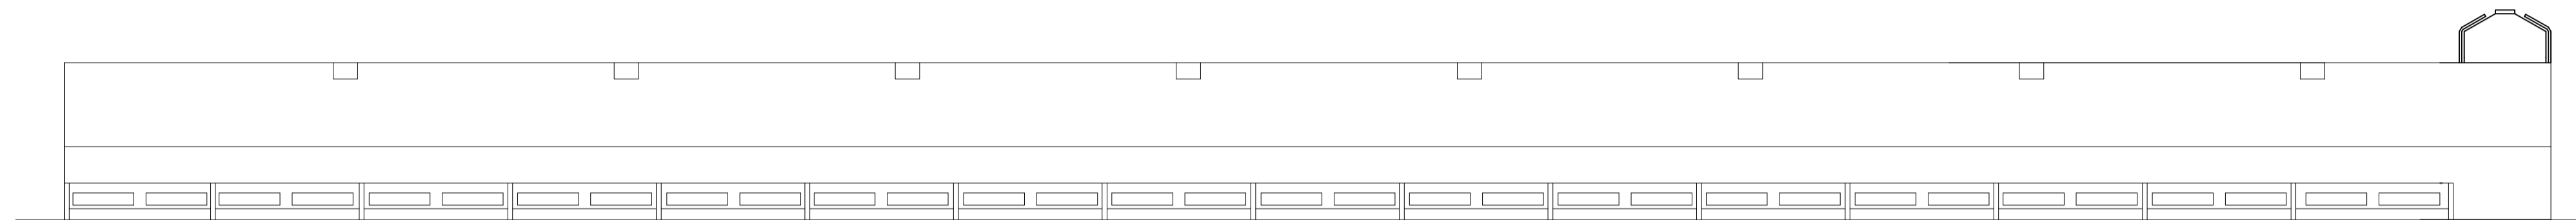

NORTH WEST ELEVATION

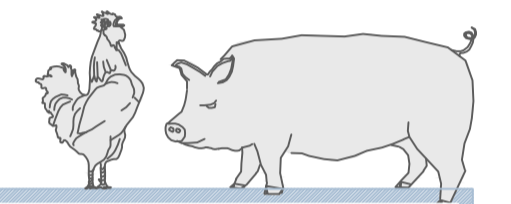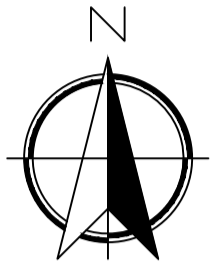

IAN PICK ASSOCIATES LTD
Specialist Agricultural & Rural Planning Consultants

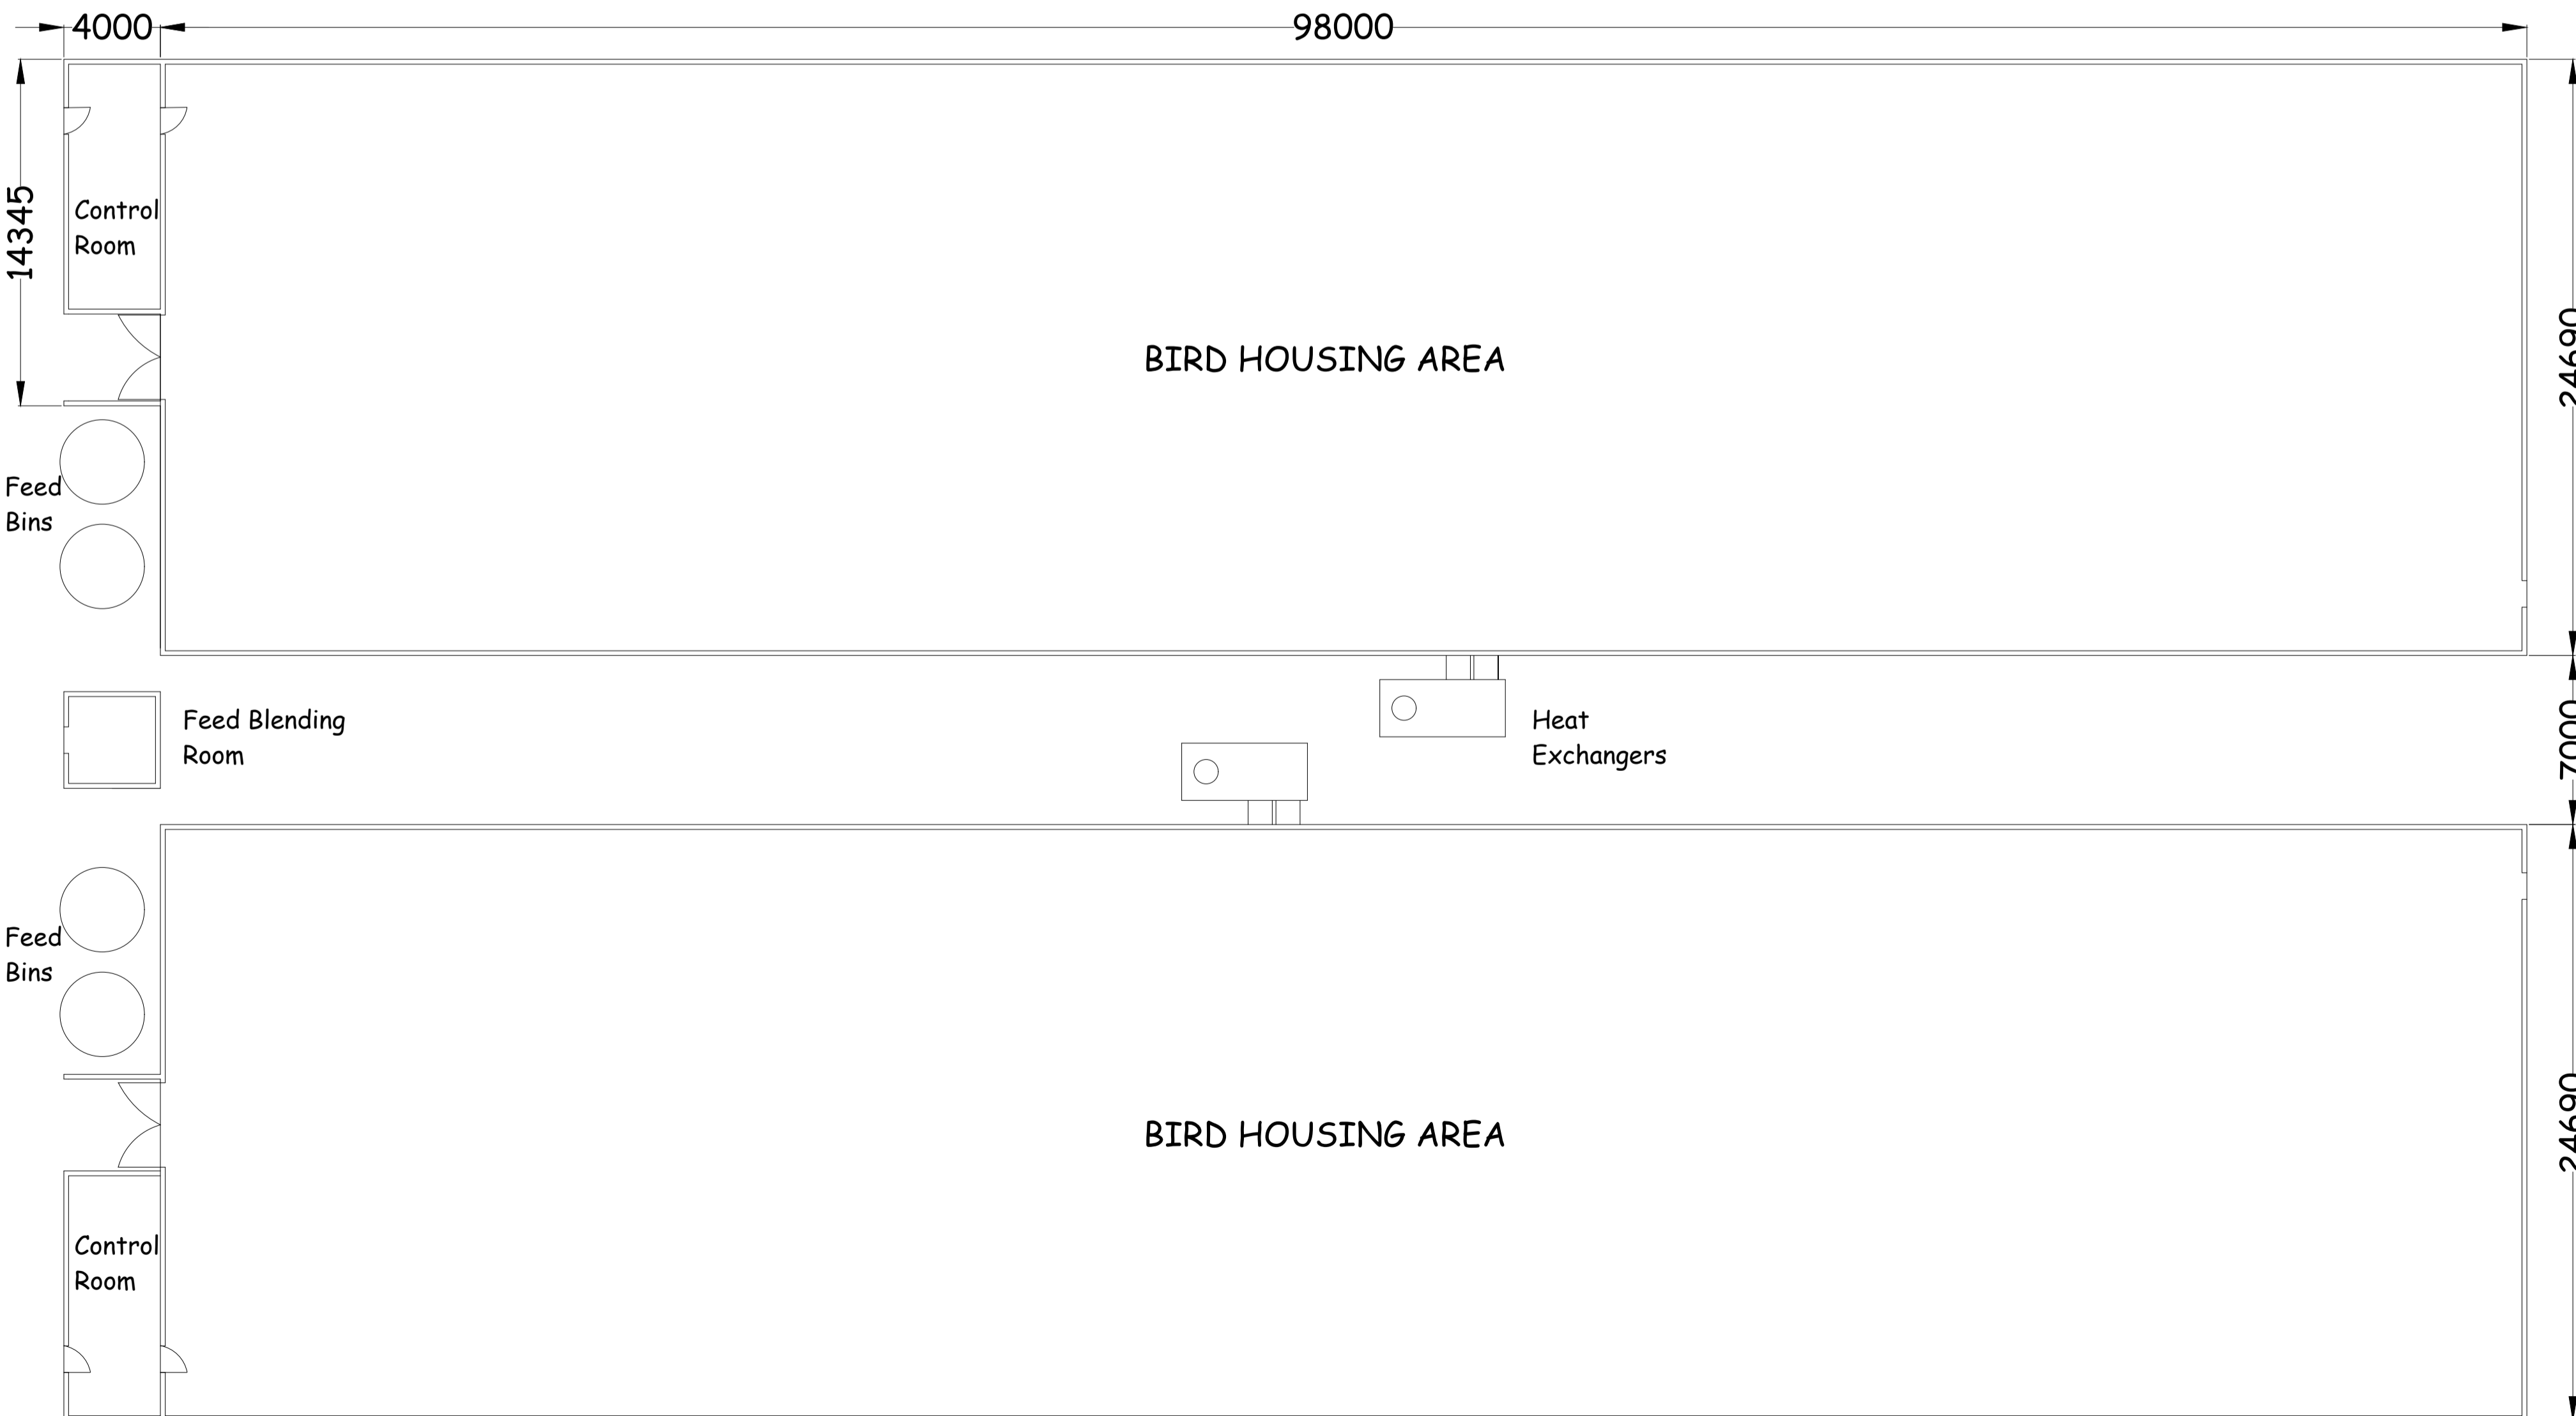

FLOOR PLAN

Station Farm Offices
Wansford Road
Nafferton
Driffield
East Yorkshire
YO25 8NJ

T : 01377 253363
E : mail@ianpick.co.uk
W : www.ianpickassociates.co.uk

CLIENT

Coombe Farms
Coombe Farm
Llanvair Discoed
Chepstow
Monmouthshire
NP16 6LN

JOB TITLE

Proposed Poultry Unit Expansion

DWG. TITLE

Proposed Elevations and Floor
Plans A1

SCALE 1=200
DRN IP

DWG. NUMBER

IP/CF/04

DATE April 23
REV -