




East Elevation

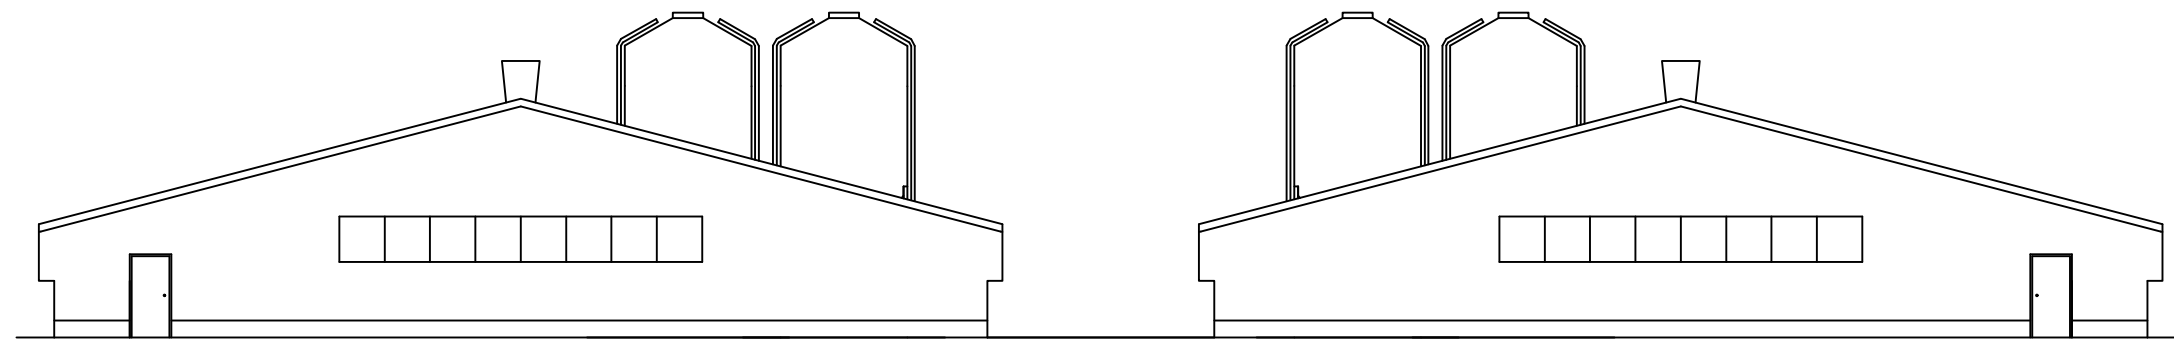


West Elevation

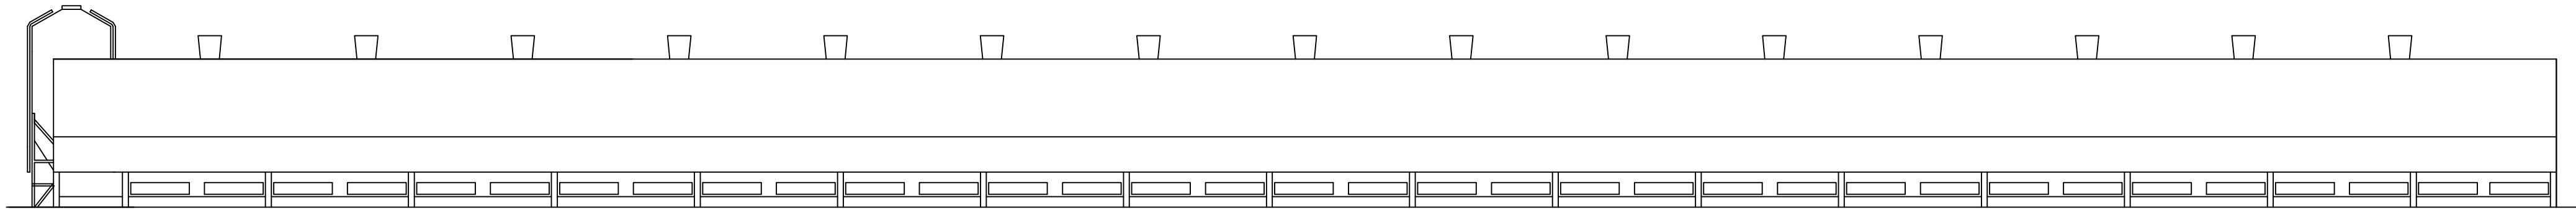



North Elevation

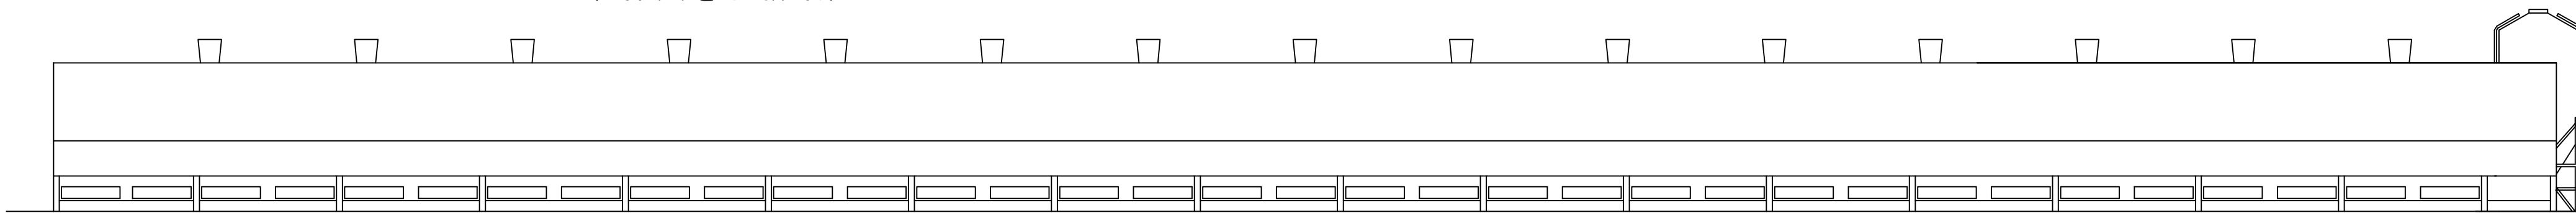

South Elevation

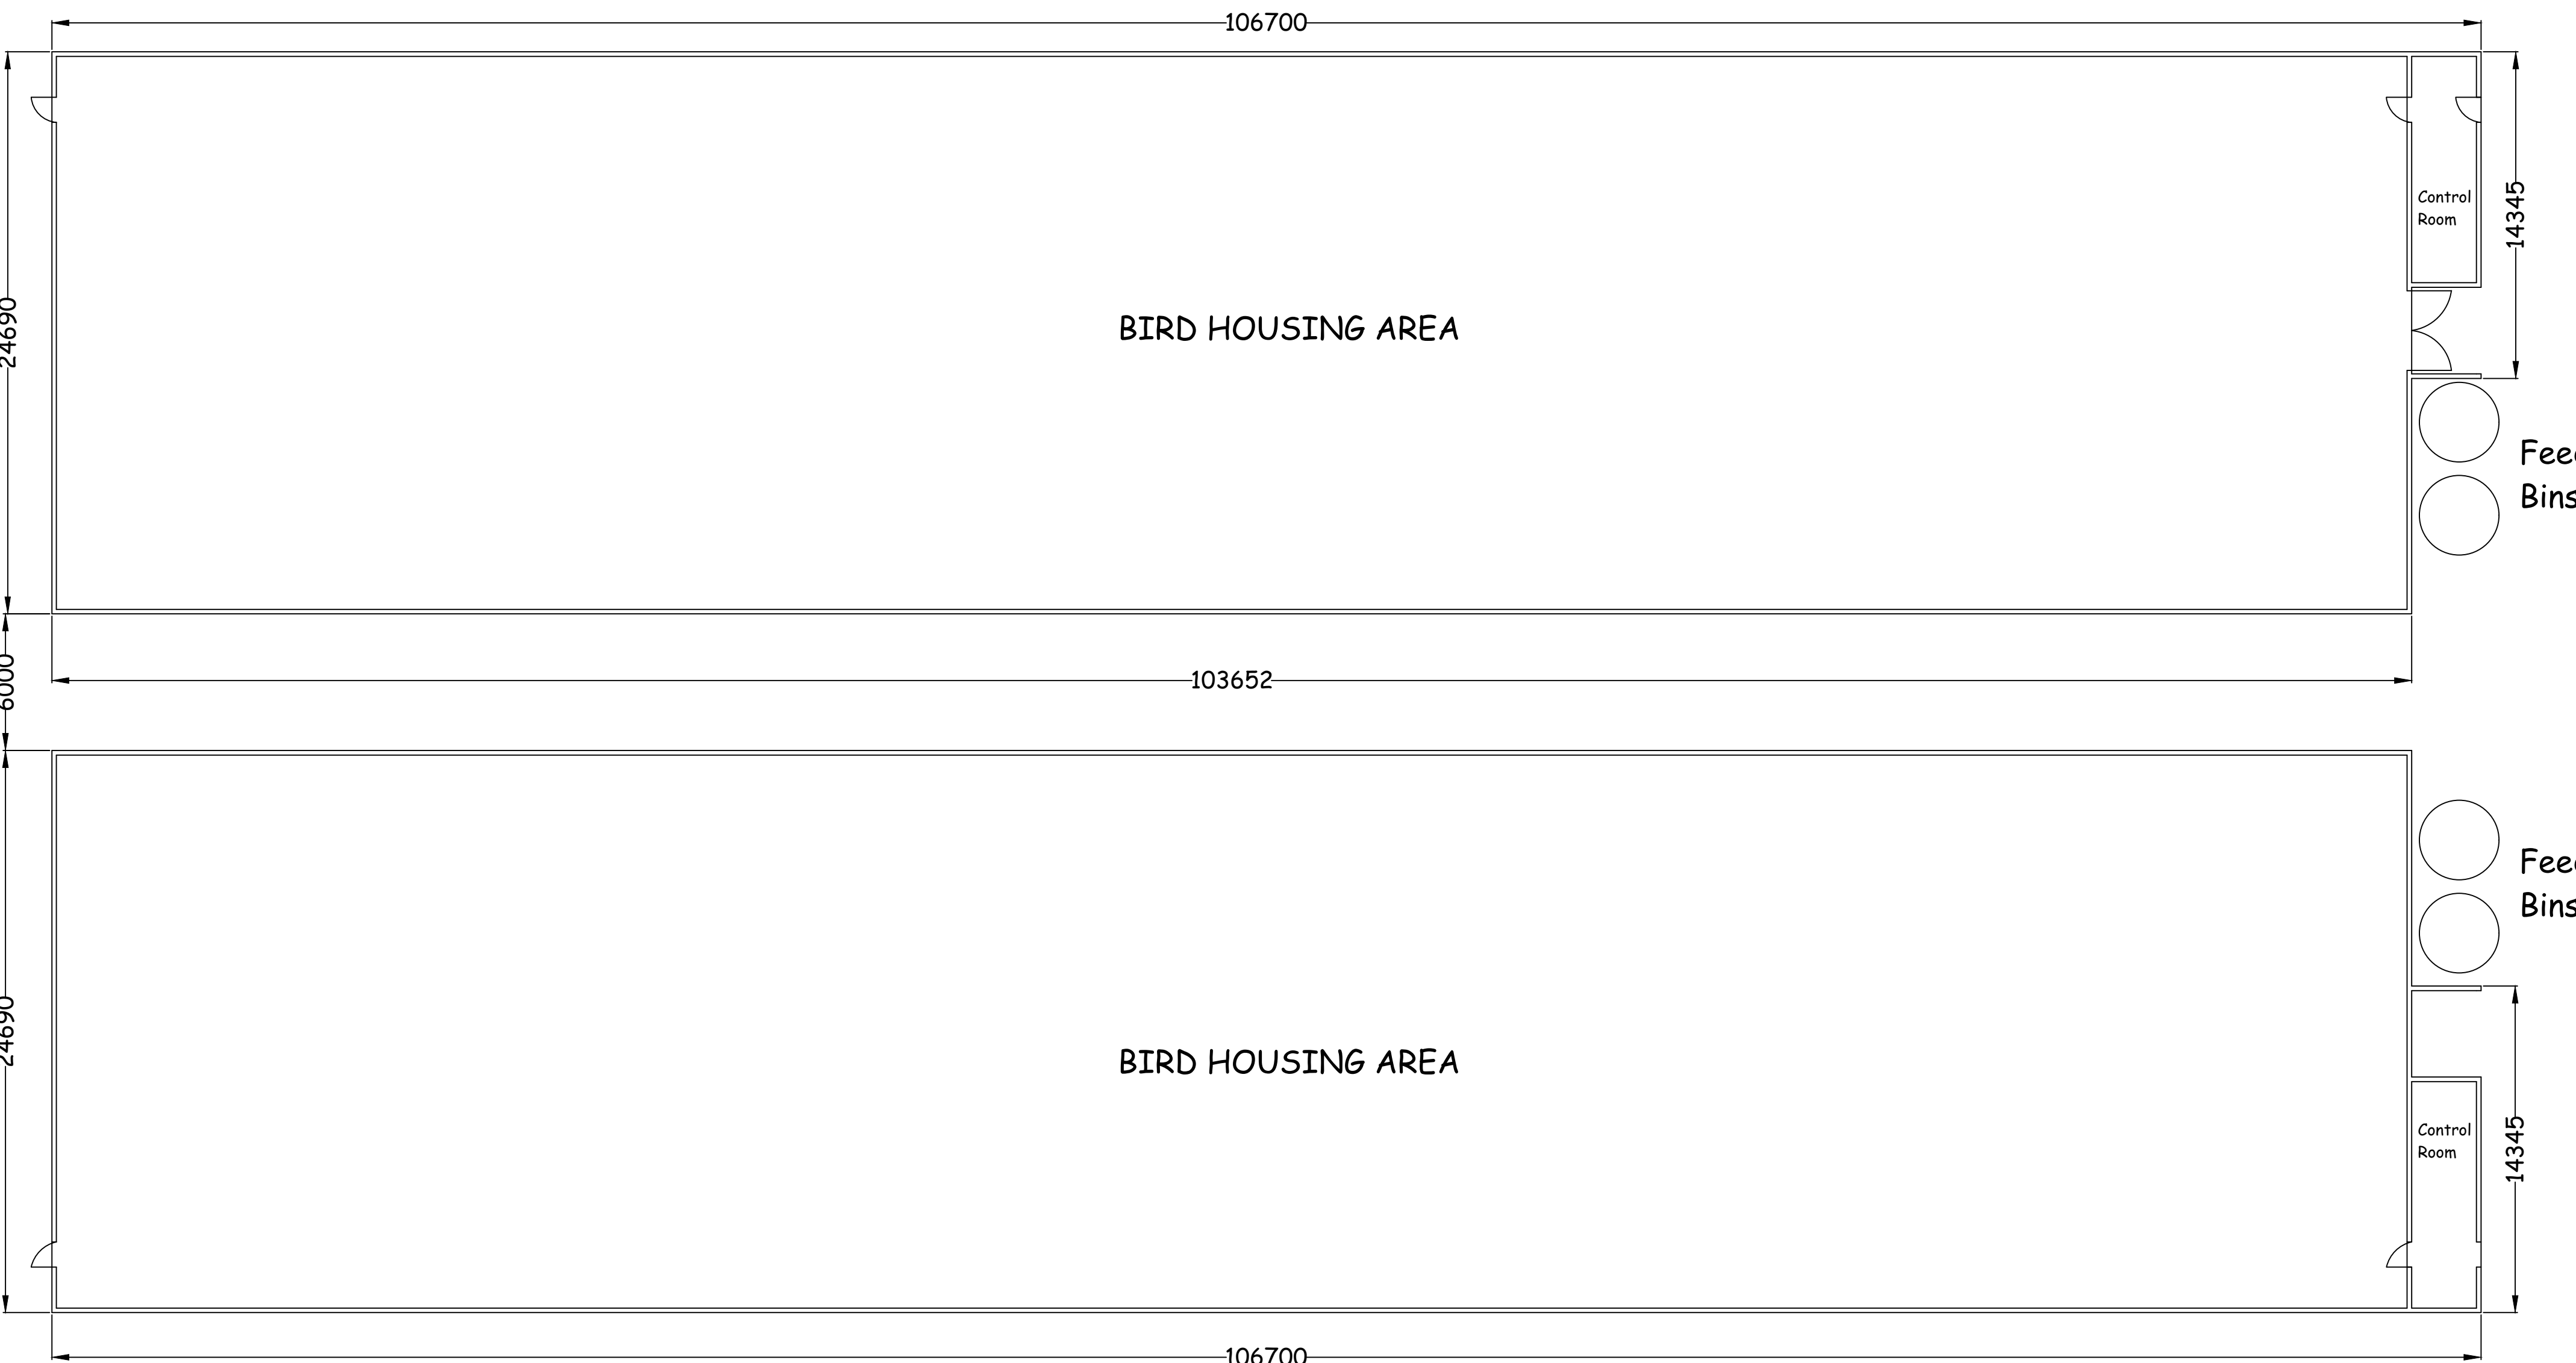

Floor Plan

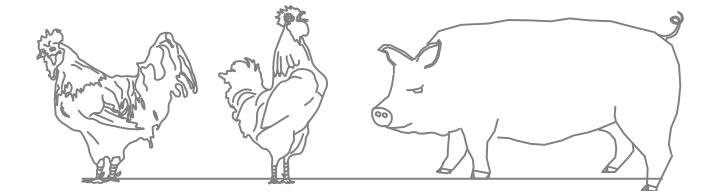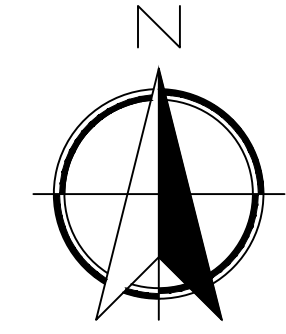

**IAN PICK ASSOCIATES LTD**  
Specialist Agricultural & Rural Planning Consultants

Station Farm Offices  
Wansford Road  
Nafferton  
Driffield  
East Yorkshire  
YO25 8NJ  
  
T : 01377 253363  
E : mail@ianpick.co.uk  
W : www.ianpickassociates.co.uk

CLIENT  
B Owens  
Bryn Thomas  
Penybont  
Llandrindod Wells  
Powys  
LD1 5SW

JOB TITLE  
Proposed Poultry Units

DWG. TITLE  
Elevations and Plan A1

SCALE 1=200  
DRN IP

DWG. NUMBER  
IP/BO/04

DATE July 21  
REV -