


SCALE BAR 1:2500

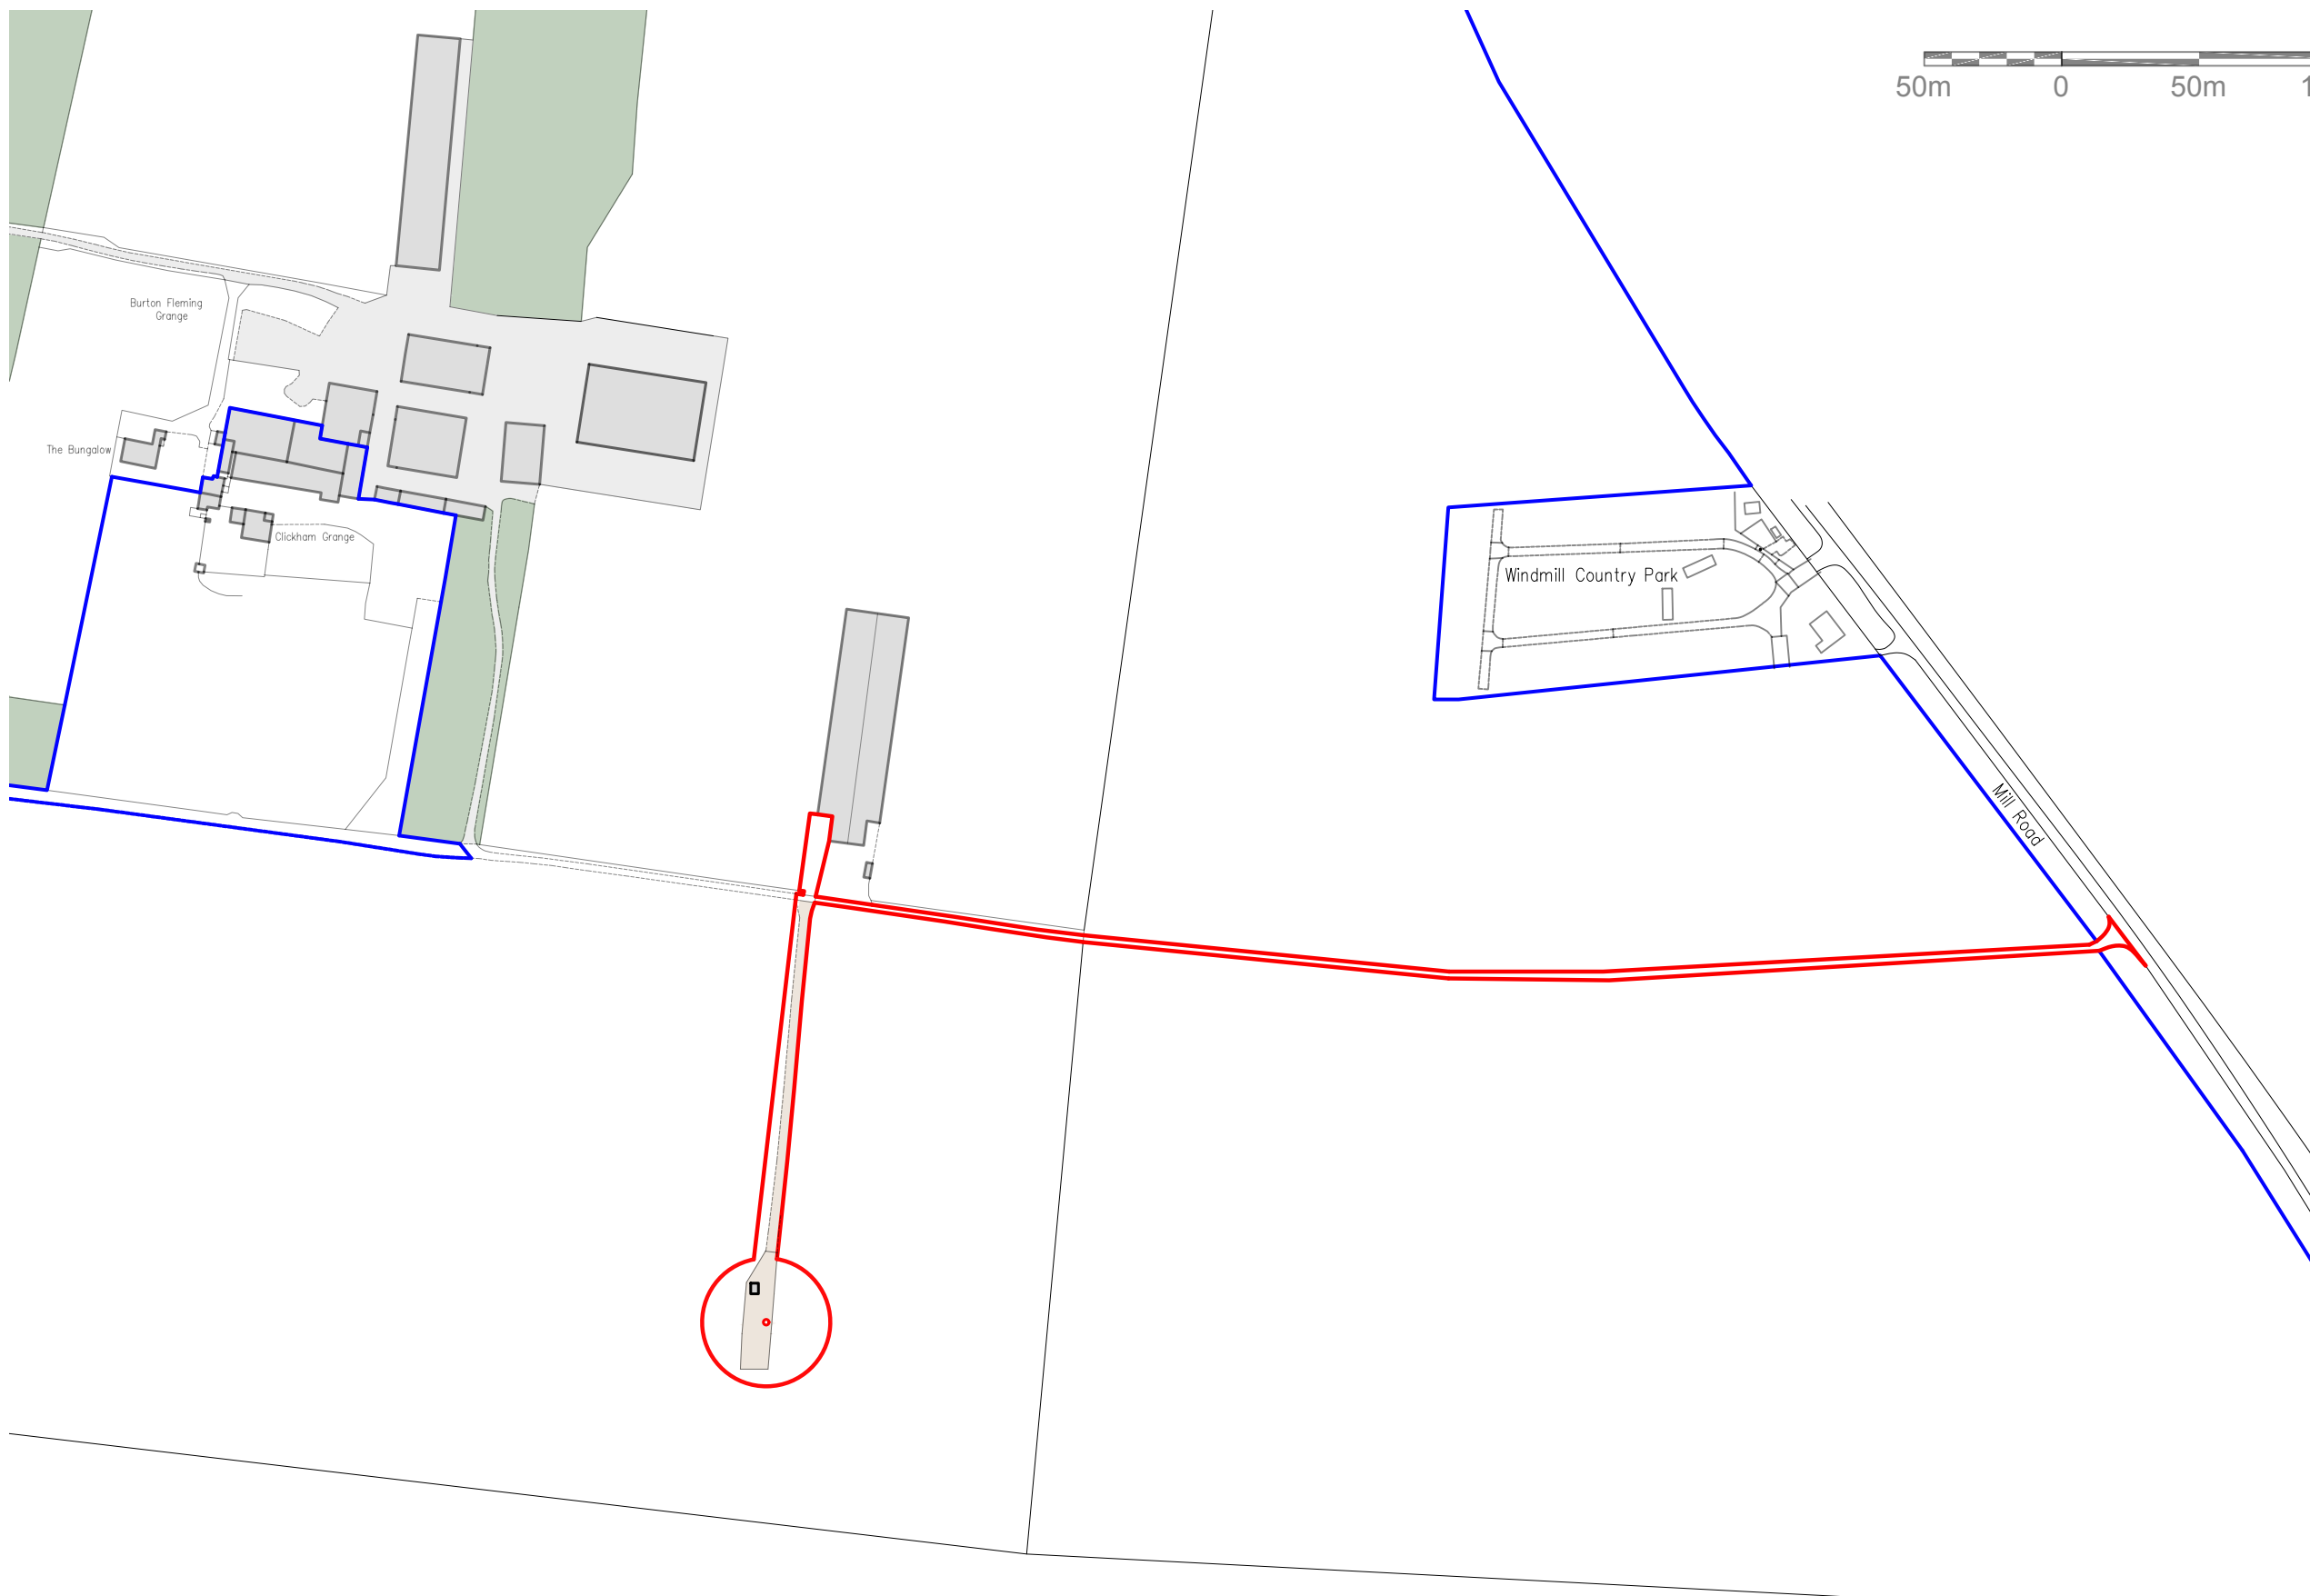

IAN PICK ASSOCIATES LTD
Specialist Agricultural & Rural Planning Consultants

Station Farm Offices
Wansford Road
Nafferton
Driffield
East Yorkshire
YO25 8NJ

T : 01377 253363
E : mail@ianpick.co.uk
W : www.ianpickassociates.co.uk

CLIENT

Stephen B Wells Ltd
Manor Farm
Burton Fleming
YO25 3PS

JOB TITLE

Repowered turbine

DWG. TITLE

Location Plan A3

SCALE

1=2500

DRN

SH

DWG. NUMBER

IP/SW/01

DATE

Mar 23

REV

-